


NEW WOOD PORCH, RAILING

1 FRONT ELEVATION
A-1 SCALE: 1/4" = 1'-0"

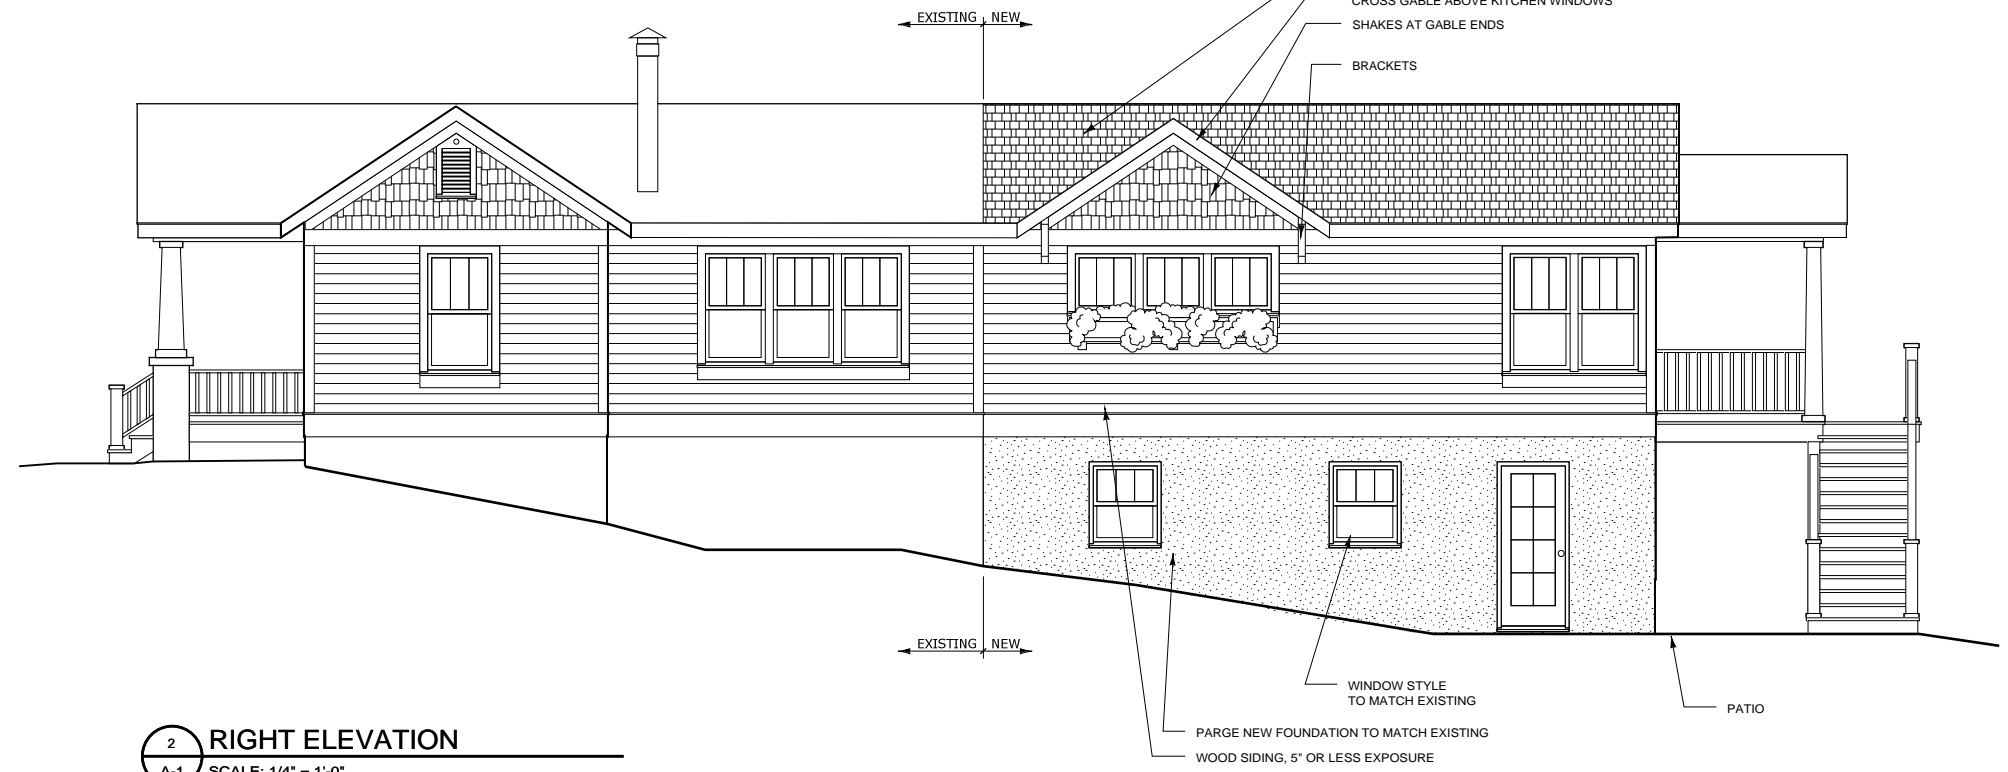


2 RIGHT ELEVATION
A-1 SCALE: 1/4" = 1'-0"



COLUMNS ON BRICK BASES TO MIMIC EXISTING FRONT PORCH COLUMNS

3 REAR ELEVATION
A-1 SCALE: 1/4" = 1'-0"

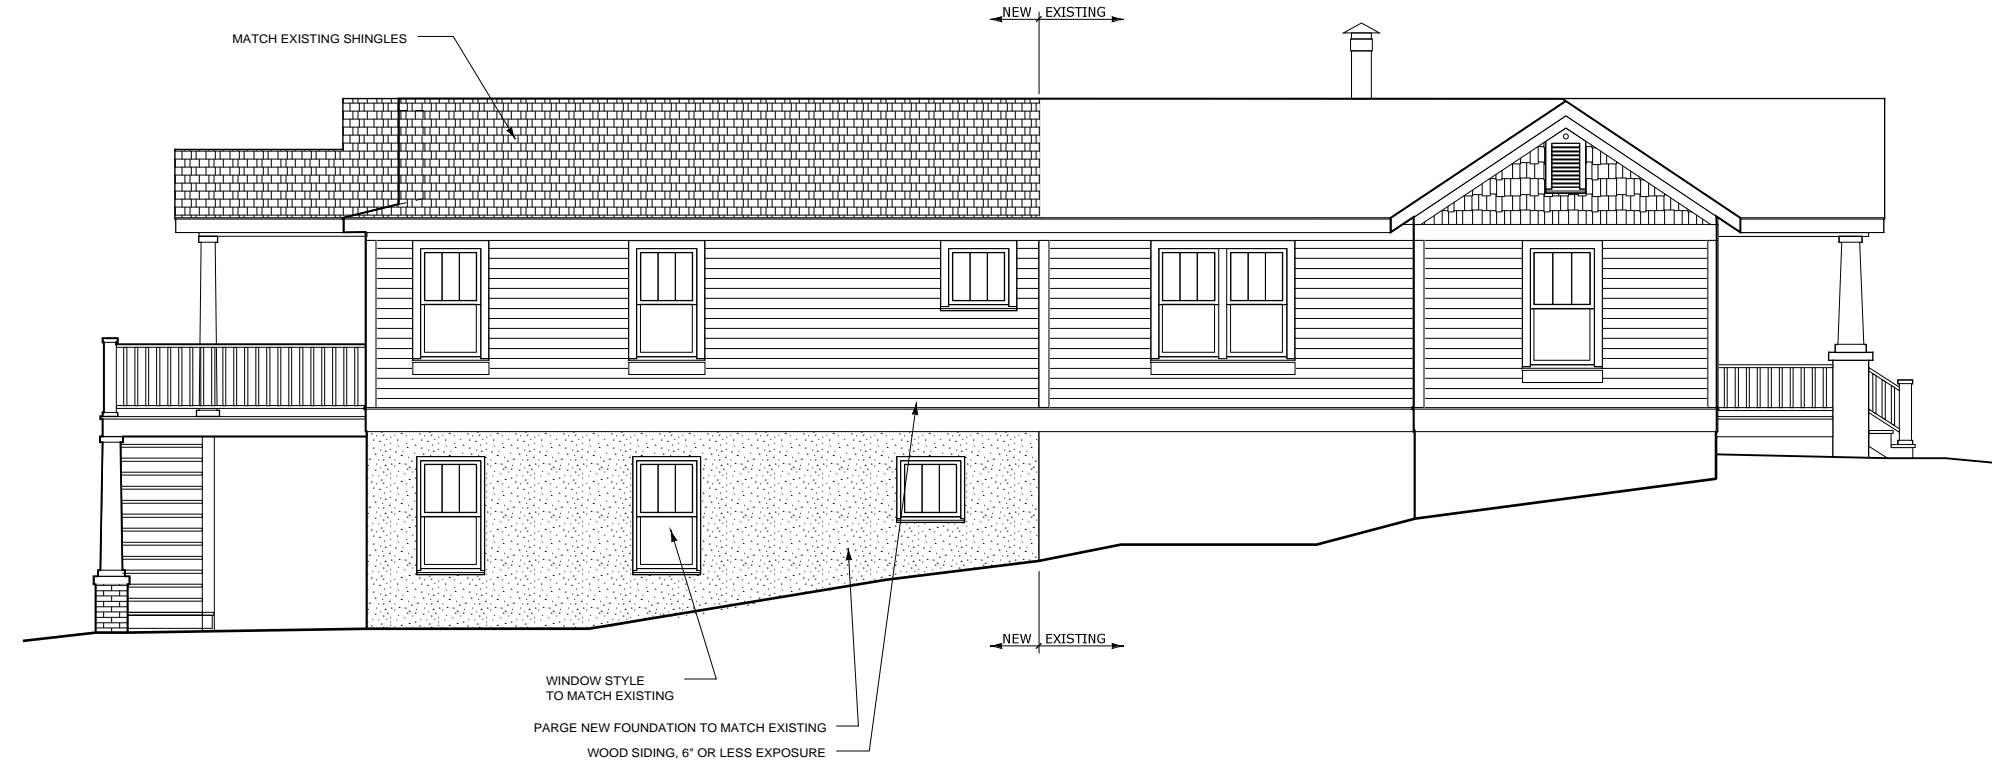

4 LEFT ELEVATION
A-1 SCALE: 1/4" = 1'-0"

Wacholz Yellow House
313 W. Queen Street
Raleigh, NC 27603

MATTHEWS
DESIGN AND DRAFTING
511 HILLSBOROUGH STREET
RALEIGH, NC 27603

DATE: DEC 14, 2011

ELEVATIONS

SHEET