



1 FOUNDATION PLAN
A-2 SCALE: 1/4" = 1'-0"

NOTE: NEW FOUNDATION TO BE 26" IN WIDTH, CENTERED ON EXISTING FOUNDATION (-4 1/2" INSET EACH SIDE)

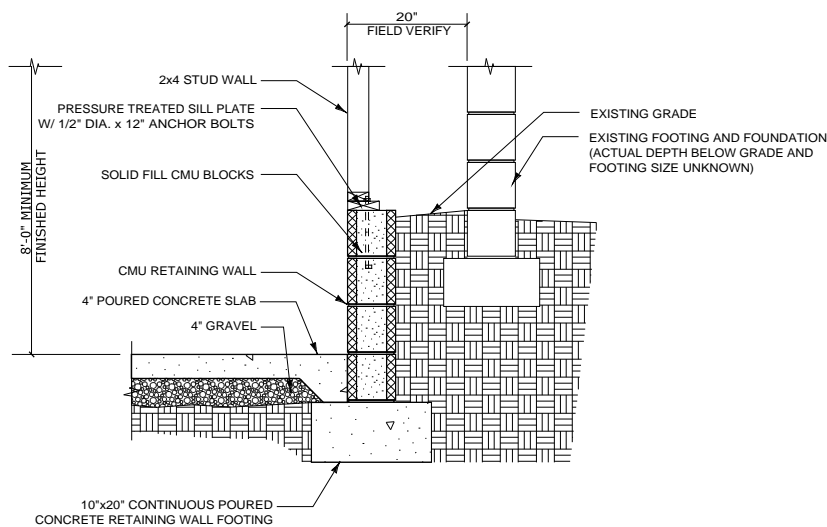

3 RETAINING WALL
A-2 SCALE: 3/4" = 1'-0"

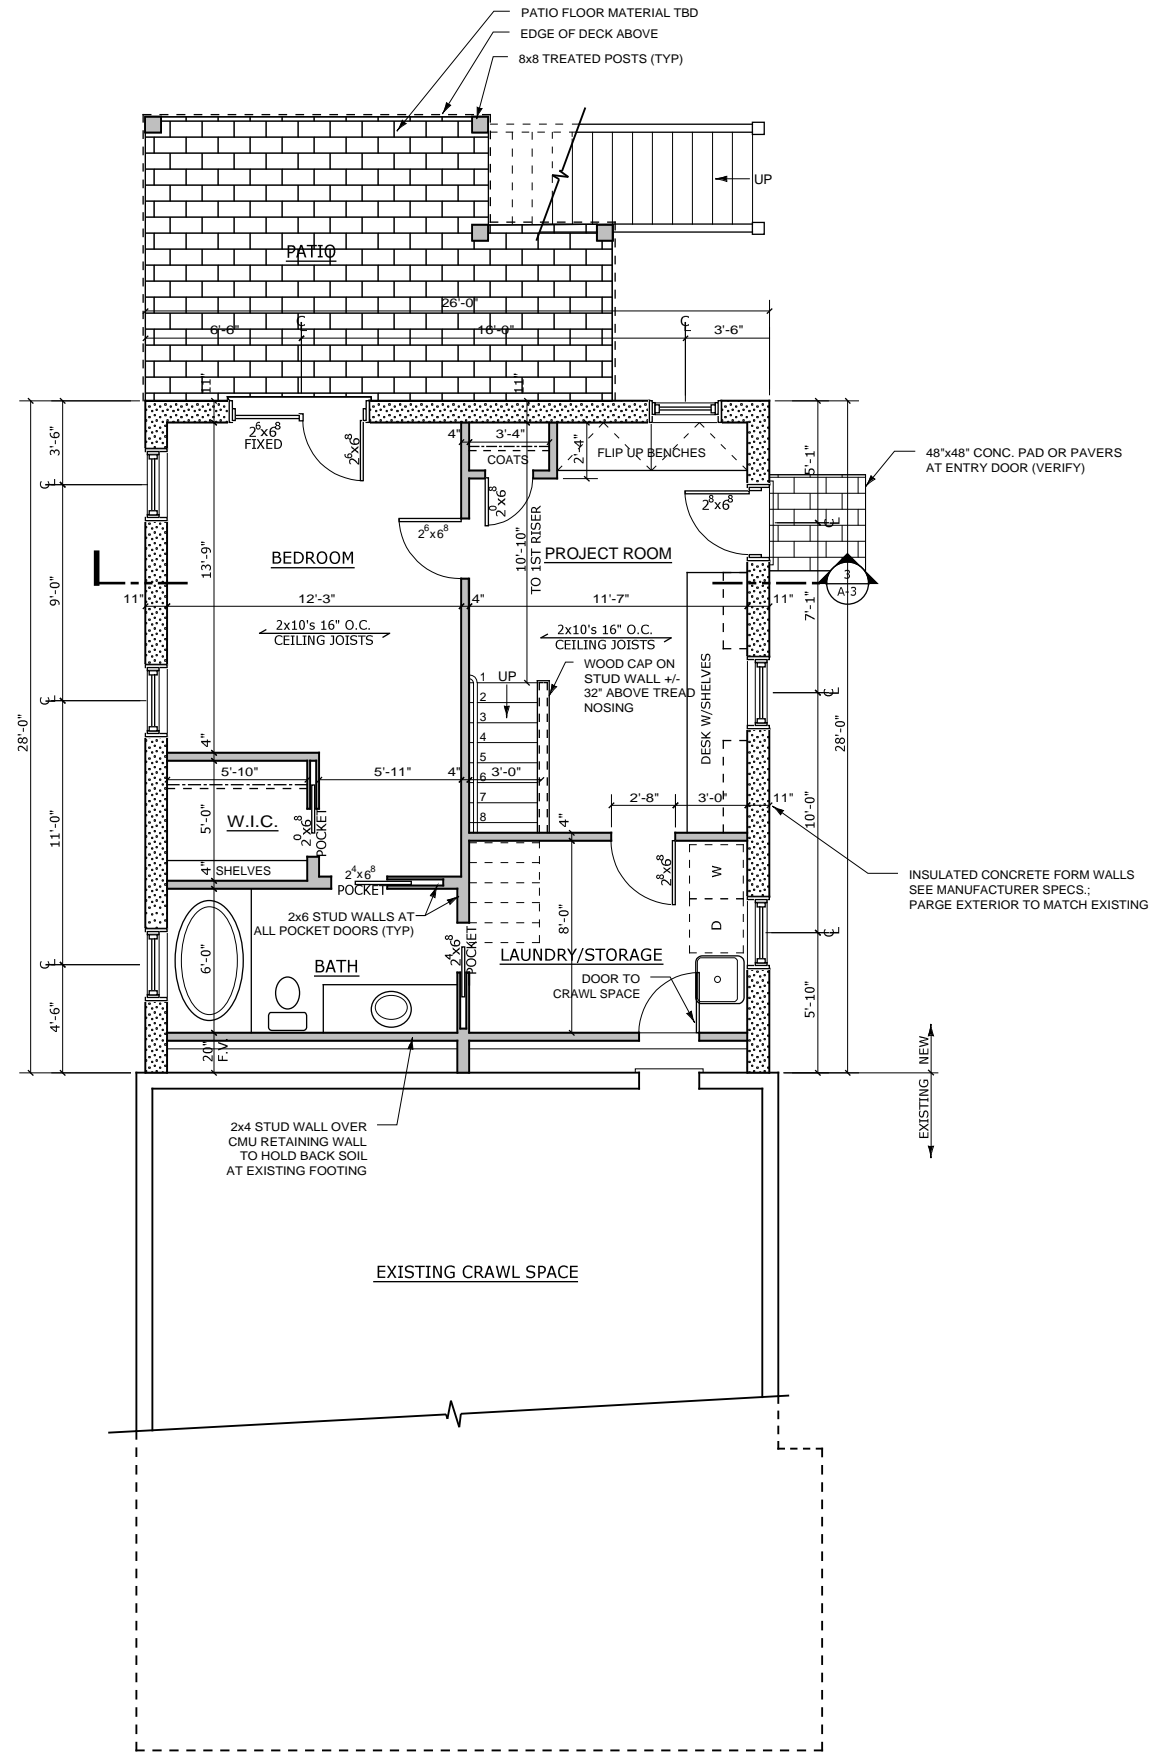

2 LOWER LEVEL PLAN
A-2 SCALE: 1/4" = 1'-0"