


RIGHT ELEVATION

SCALE 1/4" = 1'-0"
 1 1/2 0 1 2 3 4 5 6 1 FT.

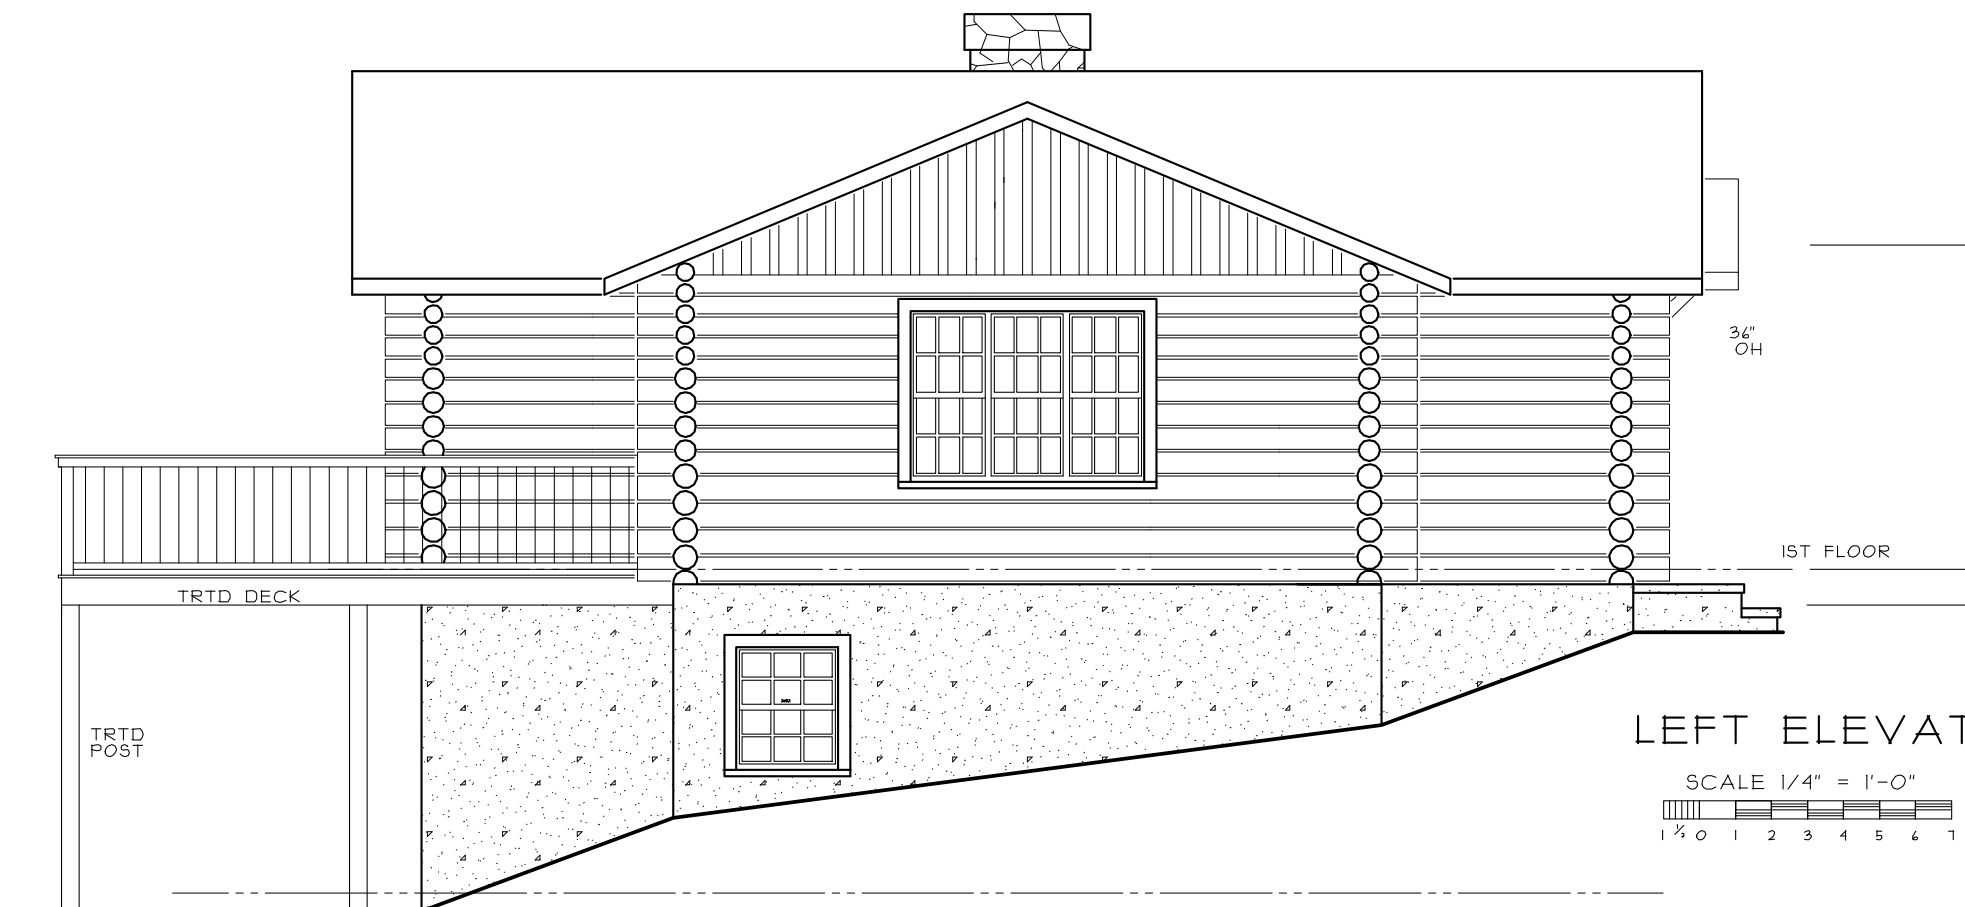

LEFT ELEVATION

SCALE 1/4" = 1'-0"
 1 1/2 0 1 2 3 4 5 6 1 FT.

PROJECT

FUTURE HOME OF :

CHRIS
 WACHHOLZ

LOCATION:

EPHESIS
 CHURCH
 ROAD

PLAN #

LOG
 HOUSE

THOMAS A. BETTS
CUSTOM
HOME PLANS
 3103 CLARK AVE. RALEIGH, N.C. 27607
 (919) 832-1801

DRAWN BY:
 THOMAS BETTS
DATE:
 JUNE 2006
SHEET:

NOTE:

THOMAS A. BETTS CUSTOM HOME PLANS HAS NO RESPONSIBILITY FOR CODE COMPLIANCE. ALL OF THE NORTH CAROLINA STATE BUILDING CODES MUST BE MET IN CONSTRUCTION.
 ALL STRUCTURAL COMPONENTS SUCH AS STEEL BEAMS AND MICRO-LAIS NOT COVERED BY CODE MUST HAVE EITHER A MANUFACTURERS LETTER OR AN ENGINEERS STAMPED SEAL TO ADDRESS EACH ITEM. ALL LETTERS WILL BE SUBMITTED FOR PLAN APPROVAL AND AT THE FRAMING INSPECTION.
 T. BETTS HOME PLANS RECOMMENDS THAT ALL DIMENSIONS AND SPANS BE VERIFIED DURING CONSTRUCTION IN CASE OF ANY ON SITE CHANGES OR ANY VARIATIONS FROM THE PLAN. IT IS THE SOLE RESPONSIBILITY OF THE BUILDER TO PREVENT AND CORRECT ANY VIOLATIONS TO THE NORTH CAROLINA STATE BUILDING CODES.